

DESIGN PROFESSIONAL:

ARCHITECTS CONSULTING SERVICE

Richard McKenzie AIA

1187 COAST VILLAGE RD., SUITE 104H
SANTA BARBARA, CA 93108
PHONE (805) 331-6259

BUILDING FLOOR PLANS

PROJECT NAME:

SHEET CONTENTS:

INTERDISCIPLINARY
CENTER
1ST FLOOR PLAN
(WEST CAMPUS)


DATE: 07.01.2014

LAST REVISED DATE:

SBCC Drawing Name:
IDC-01.dwg

IDC-01

SHEET 27 OF 48

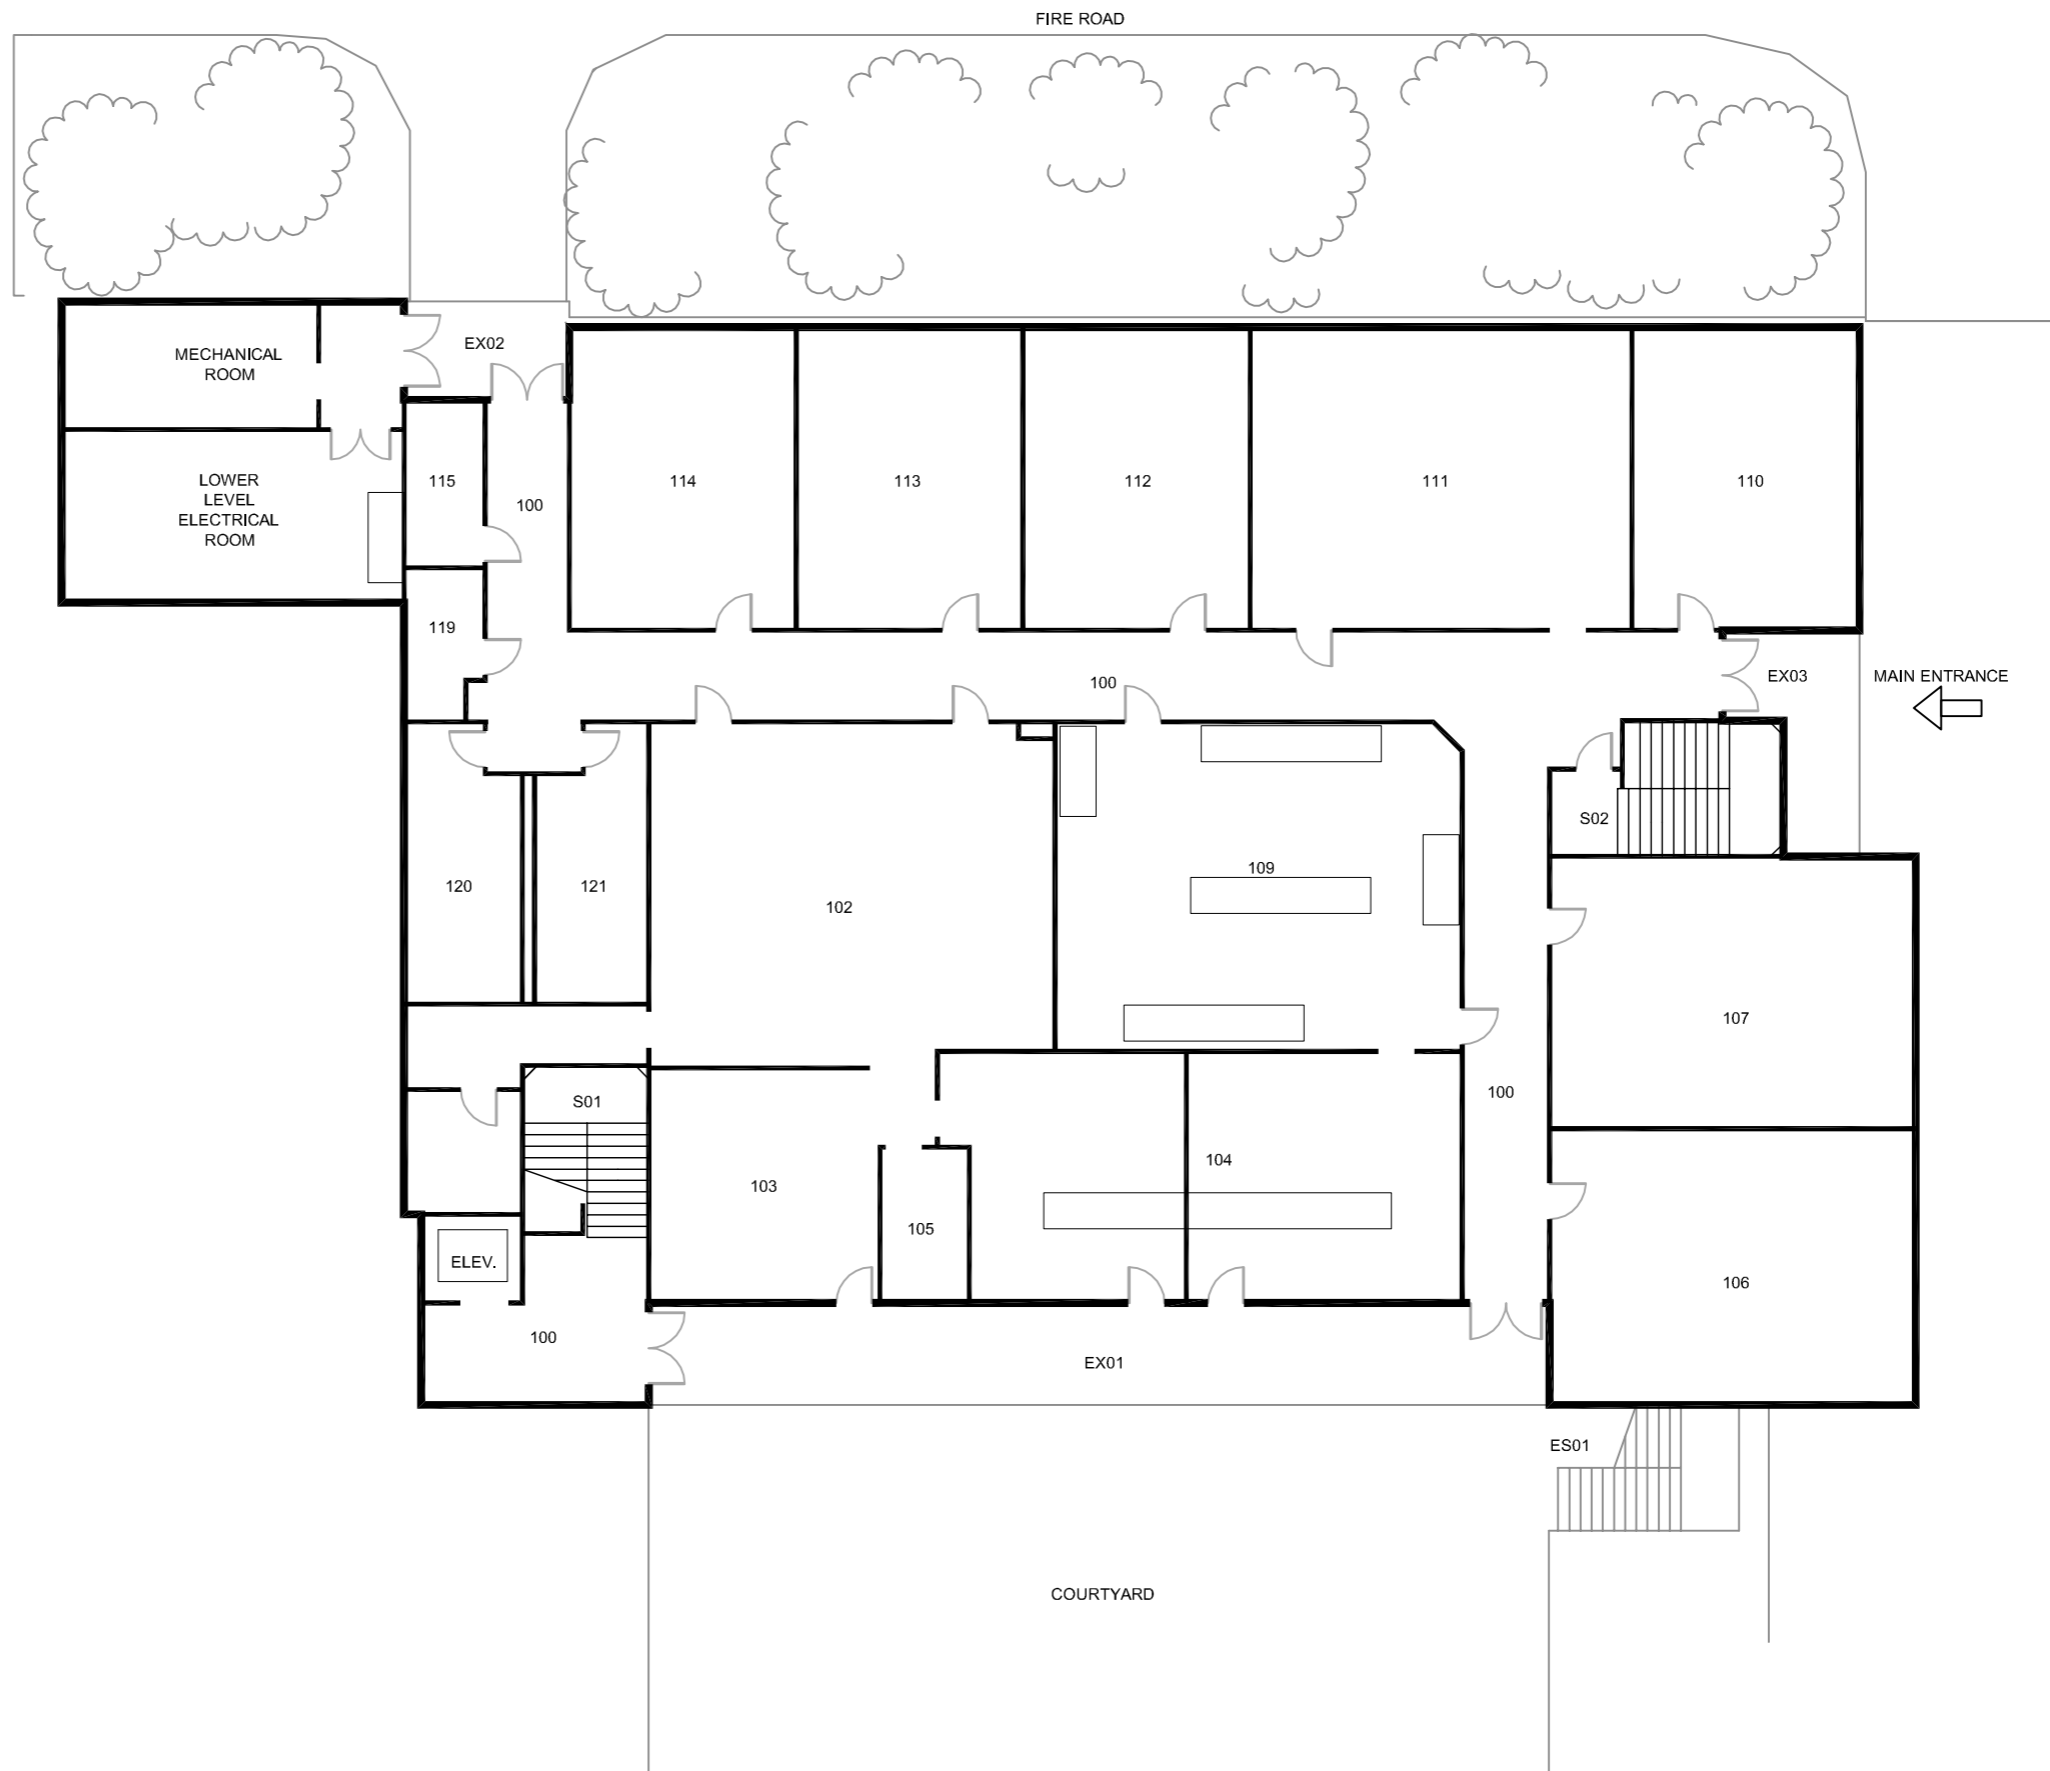

INTERDISCIPLINARY CENTER 1ST FLOOR PLAN

NO SCALE



Plot Date: 07-29-14
Note:
Plan is diagrammatic and
schematic in nature,
scale is not confirmed



SANTA BARBARA CITY COLLEGE

Santa Barbara City College
721 Cliff Drive
Santa Barbara, CA 93109-2394

DESIGN PROFESSIONAL:

ARCHITECTS CONSULTING SERVICE
Richard McKenzie AIA

1187 COAST VILLAGE RD., SUITE 104H
SANTA BARBARA, CA 93108
PHONE (805) 331-6259

BUILDING FLOOR PLANS

PROJECT NAME:

SHEET CONTENTS:

INTERDISCIPLINARY CENTER
2ND FLOOR PLAN
(WEST CAMPUS)


DATE: 07.01.2014

LAST REVISED DATE:

SBCC Drawing Name:
IDC-02.dwg

IDC-02

SHEET 28 OF 48

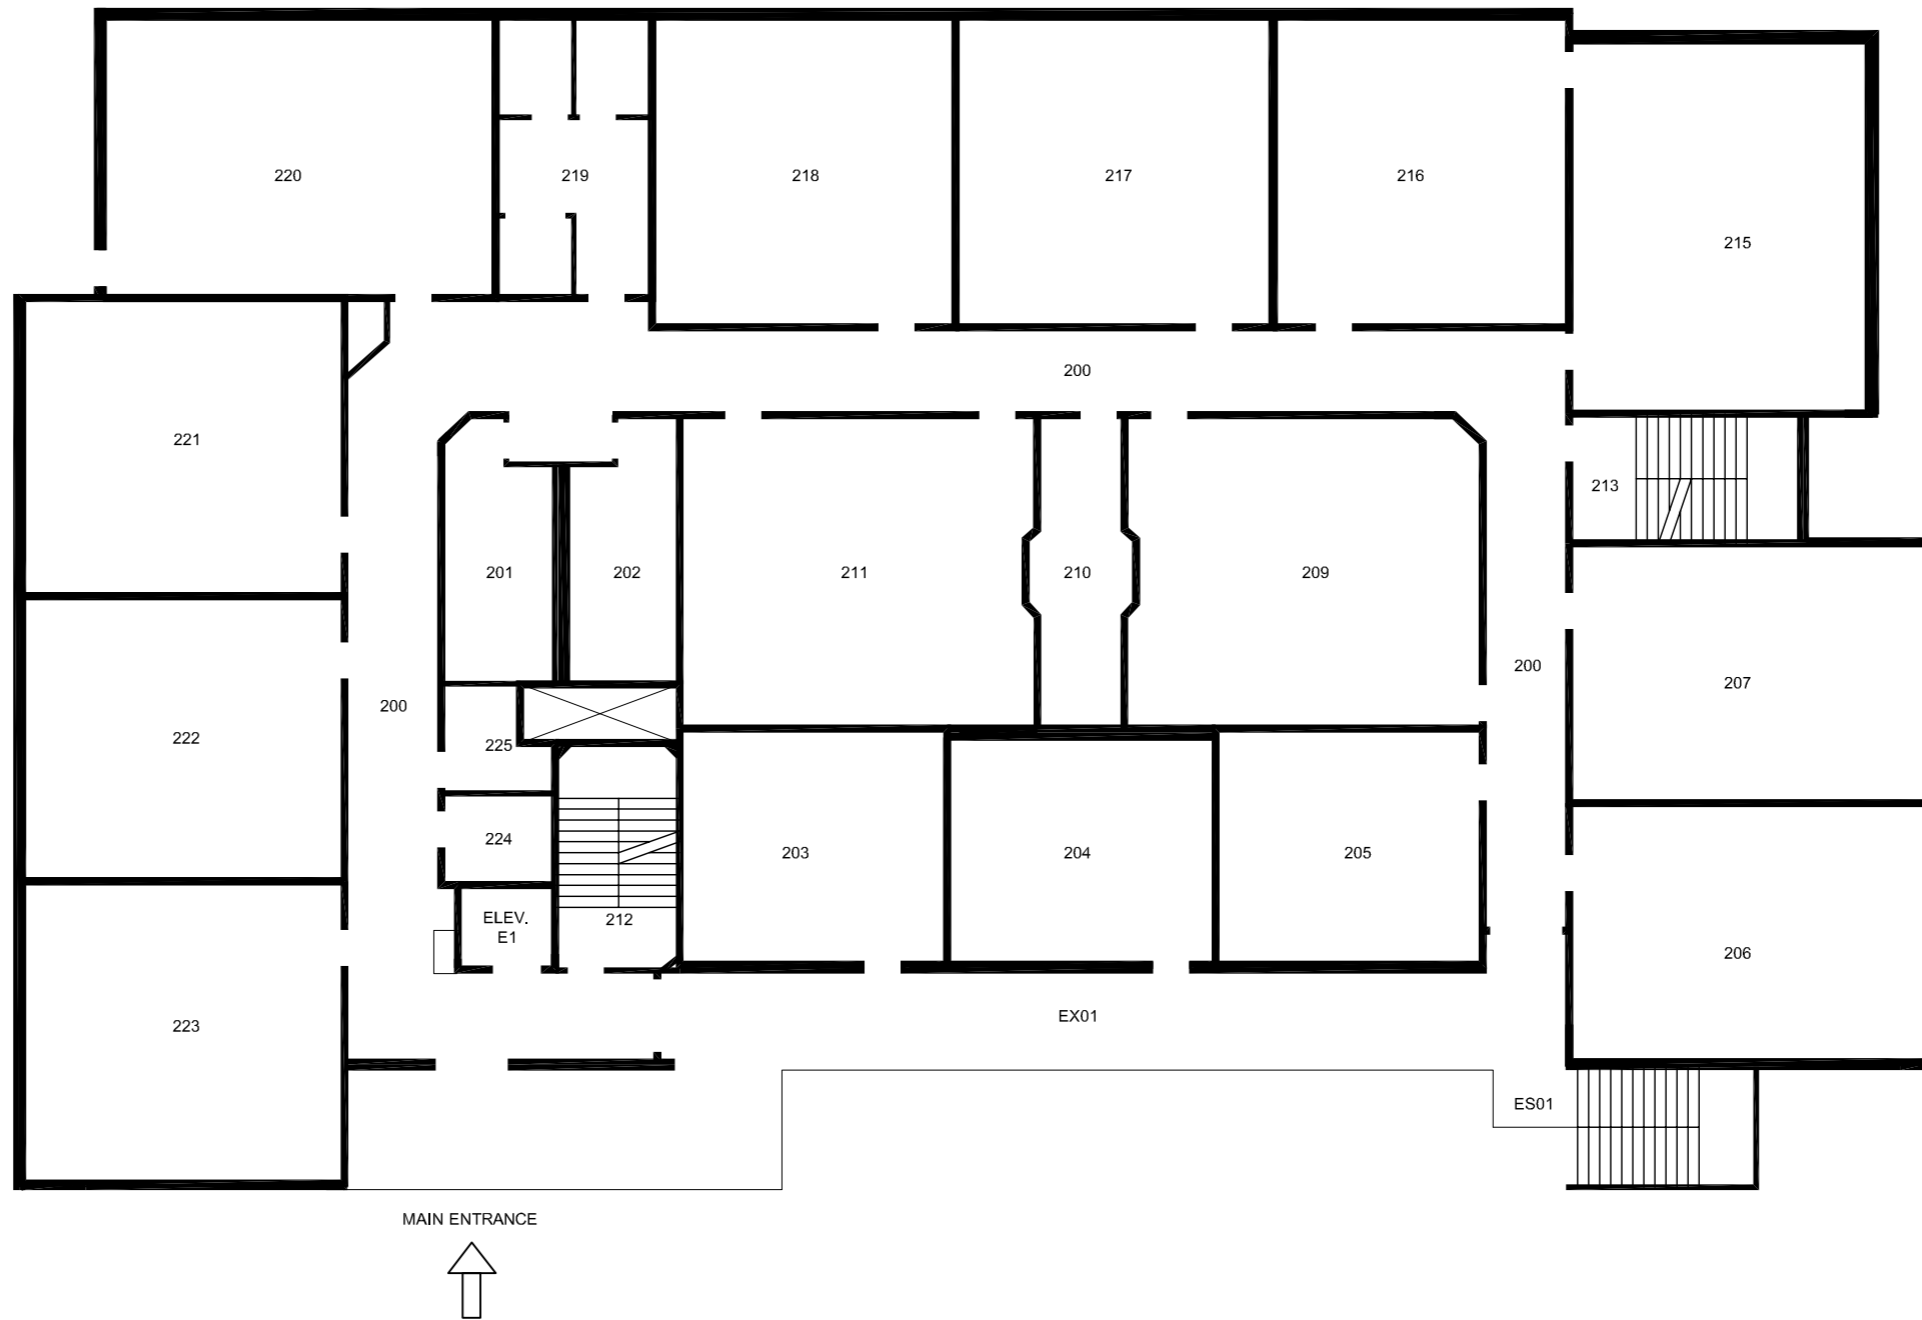

Note:
Plan is diagrammatic and
schematic in nature,
scale is not confirmed

INTERDISCIPLINARY CENTER 2ND FLOOR PLAN

NO SCALE



PLOT DATE: 07-29-14



SANTA BARBARA CITY COLLEGE

Santa Barbara City College
721 Cliff Drive
Santa Barbara, CA 93109-2394

DESIGN PROFESSIONAL:

ARCHITECTS CONSULTING SERVICE

Richard McKenzie AIA

1187 COAST VILLAGE RD., SUITE 10-H
SANTA BARBARA, CA 93108
PHONE (805) 331-6259

BUILDING FLOOR PLANS

PROJECT NAME:

SHEET CONTENTS:

INTERDISCIPLINARY CENTER
3RD FLOOR PLAN
(WEST CAMPUS)

DATE: 07.01.2014

LAST REVISED DATE:

SBCC Drawing Name:
IDC-03.dwg

IDC-03

SHEET 29 OF 48



Plot Date: 07-29-14
Note:
Plan is diagrammatic and
schematic in nature,
scale is not confirmed

INTERDISCIPLINARY CENTER 3RD FLOOR PLAN

NO SCALE

